



VIEW FROM ROAD

DRAWING INDEX

COVER

- A2.1 PROPOSED SITE PLAN
- A3.1 EXIST RESIDENCE AND FARMSTAND
- A3.2 EXIST BARN AND GREENHOUSES
- A3.3 EXIST EQUIPMENT BARN & PROPOSED GREENHOUSES
- A3.4 PROPOSED CANNABIS FIELD

24 APRIL 2020\_ DePAOLO



FRANKLIN COUNTY  
REGISTRY OF DEEDS  
January 18, 1984  
4 HR - L MIN - P.M.  
RECEIVED FOR RECORD  
COLRAIN, MASS.

I CERTIFY THAT THIS PLAN HAS BEEN PREPARED  
IN CONFORMITY WITH THE RULES AND REGULATIONS  
OF THE REGISTERS OF DEEDS OF THE COMMON -  
WEALTH OF MASSACHUSETTS.

DATE December 23, 1983  
SIGNED Hayden R. Seneau




**PLANNING BOARD**  
COLRAIN, MASS.

APPROVAL BY THE PLANNING BOARD UNDER  
SUBDIVISION CONTROL LAWS NOT REQUIRED.

DATE Jan. 16, 1984

SIGNED Thomas W. Casey Christy A. Casey  
Thomas W. Casey  
Christy A. Casey

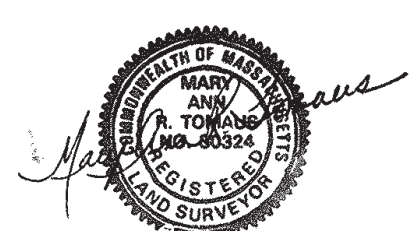

Plan Of Land In  
Colrain, Mass.  
Surveyed For  
**DOUGLAS J. & NANCY L. MACLEAY**

SCALE 1" = 100' DEC. 23, 1983

### LEGEND

- A** EXISTING PRIVATE RESIDENCE
- B** EXISTING BARN
- C** EXISTING EQUIPMENT BARN
- D** EXISTING GREENHOUSES
- E** EXISTING VEGETABLE FARM STAND
- F** PROPOSED CANNABIS FIELD
- G** PROPOSED ACCESS GATE
- H** PROPOSED GREENHOUSES



**AUSTIN DESIGN**  
architecture for enjoying life

2 Mead St  
Greenfield MA 01301  
413 624 9669  
167 Main St  
Brattleboro VT 05301  
802 451 5966



**DEPAOLO**  
108 W LEYDEN RD  
COLRAIN, MA

EC


24 APRIL 2020





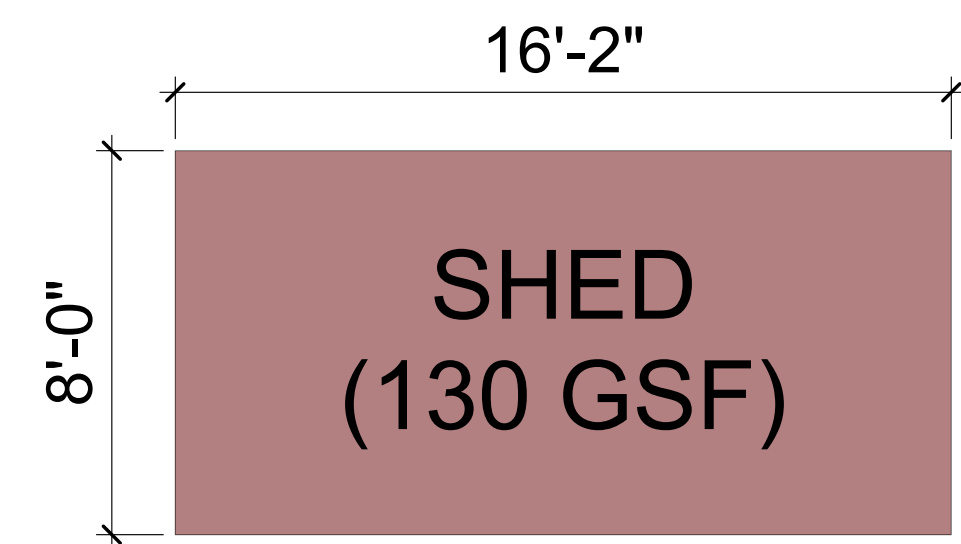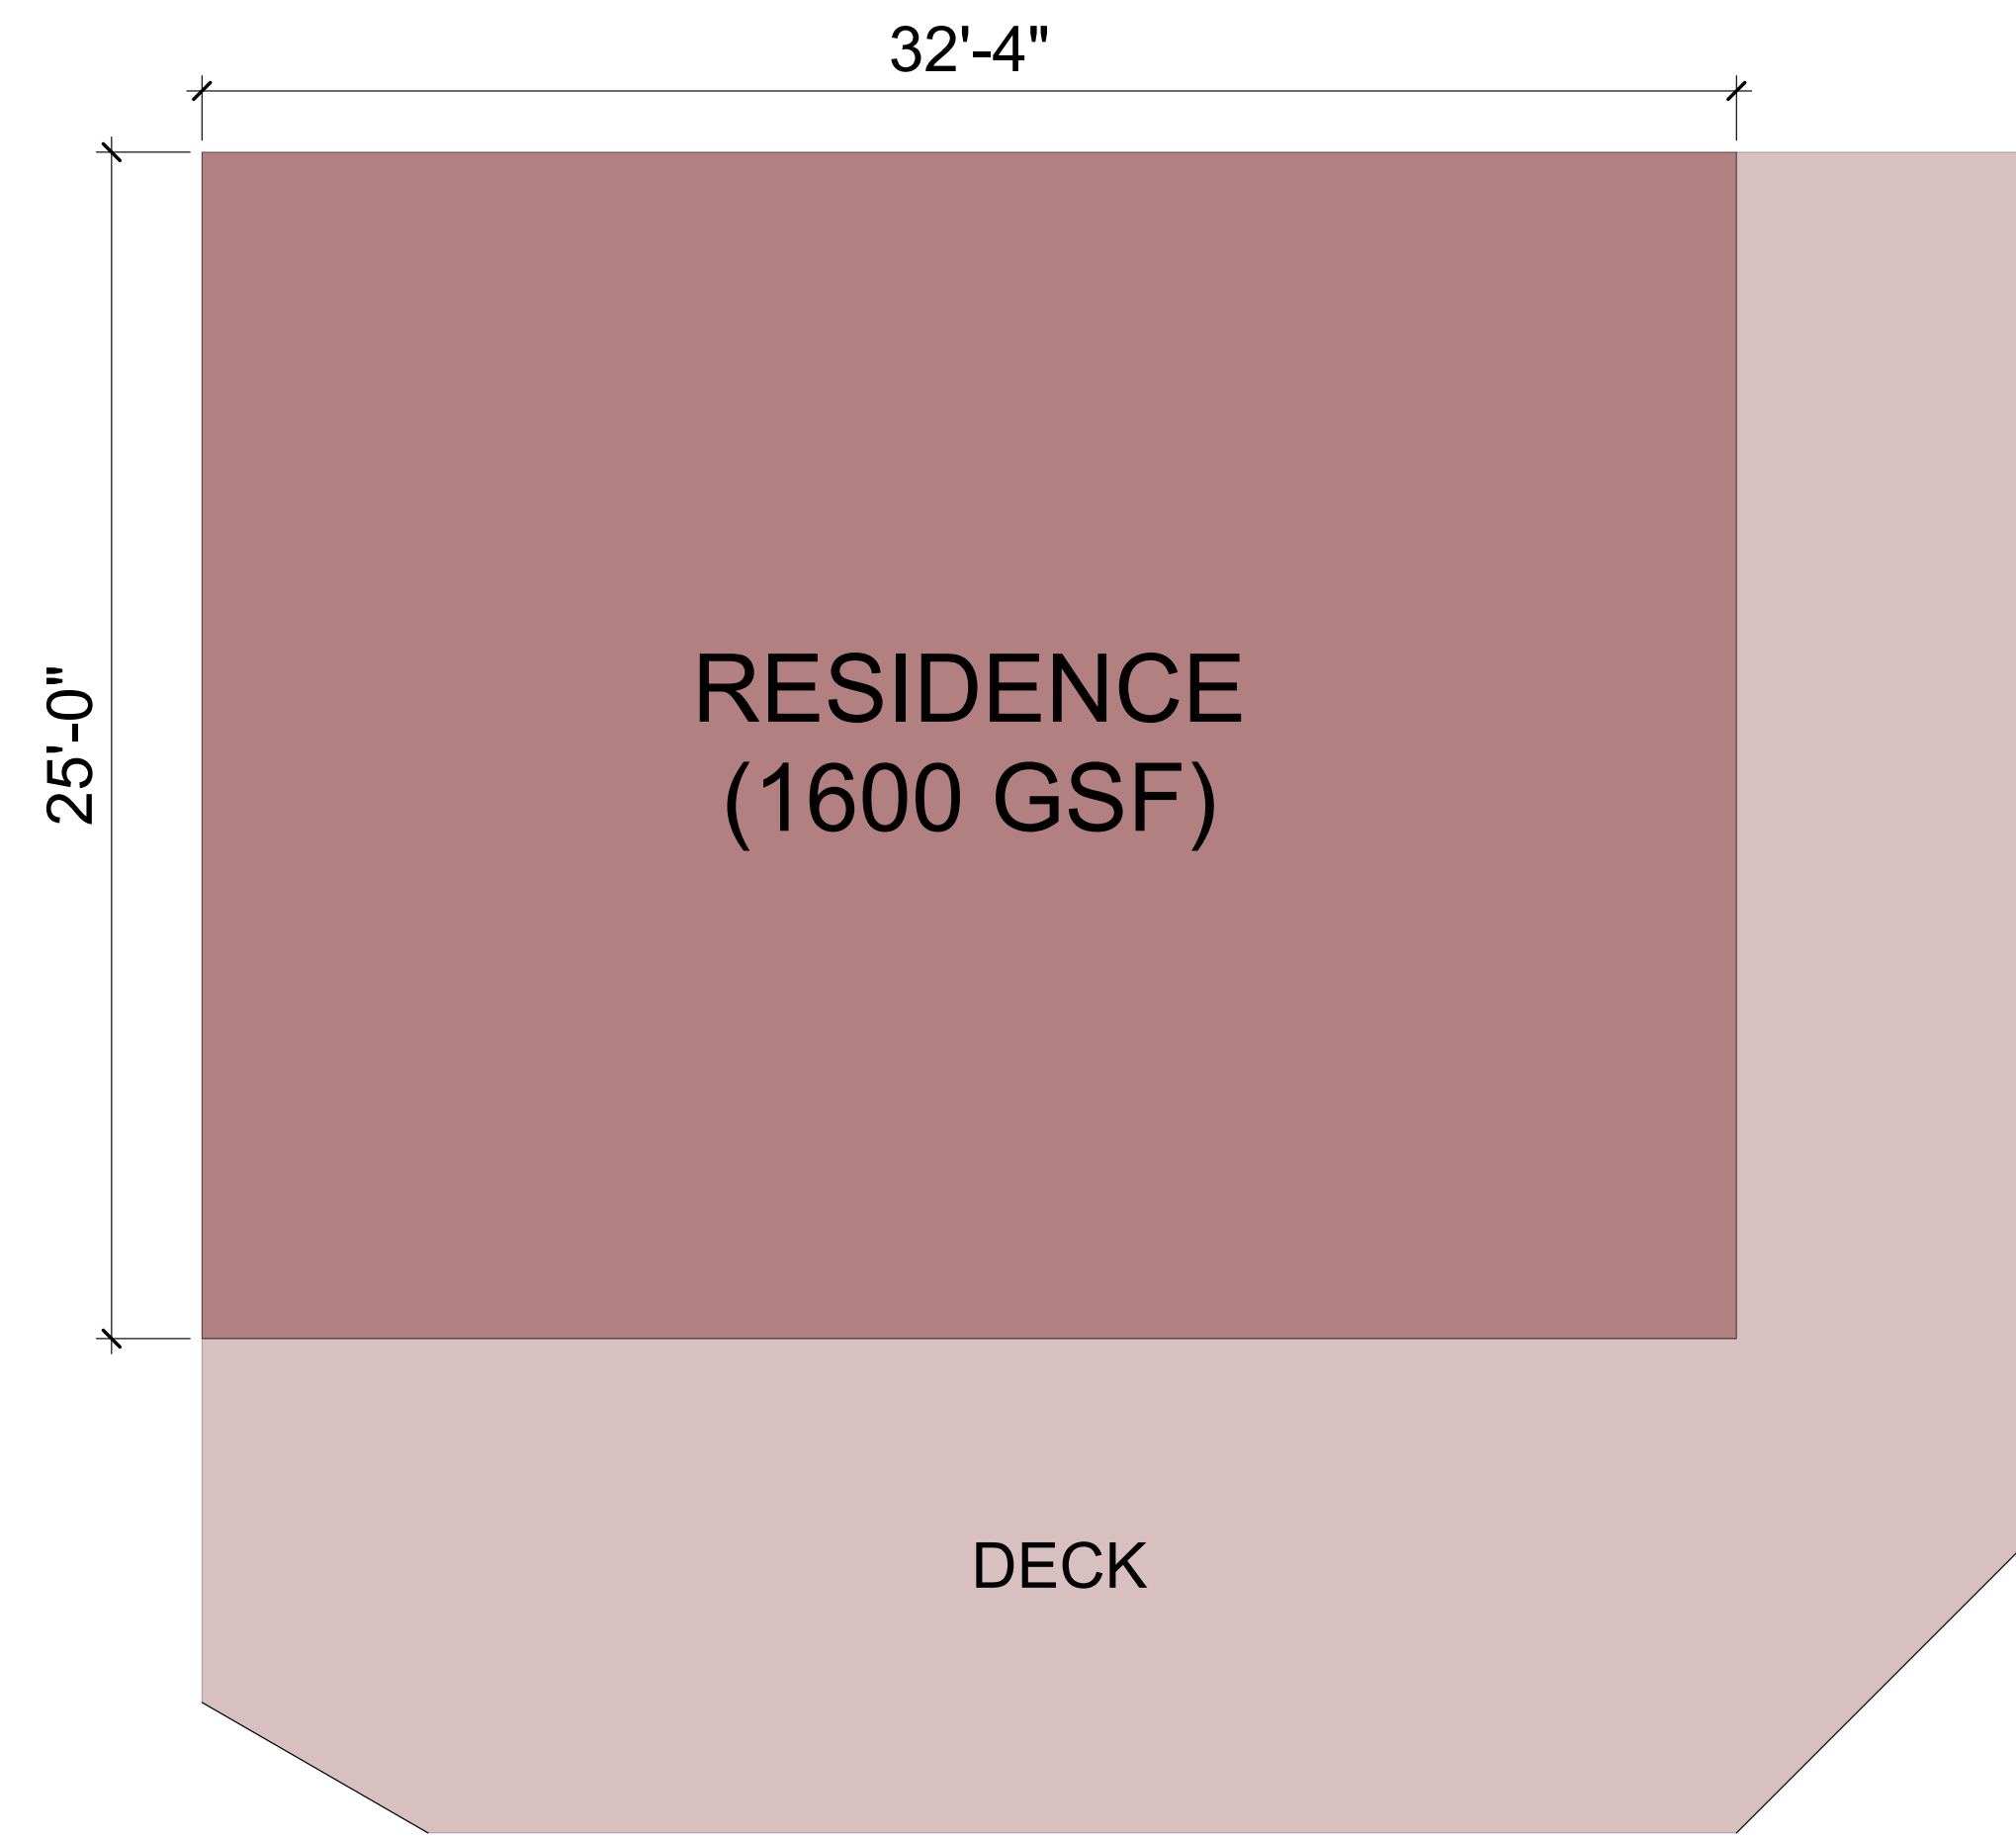

2 A PRIVATE RESIDENCE  
A3.10 Scale: 1/4" = 1'-0"

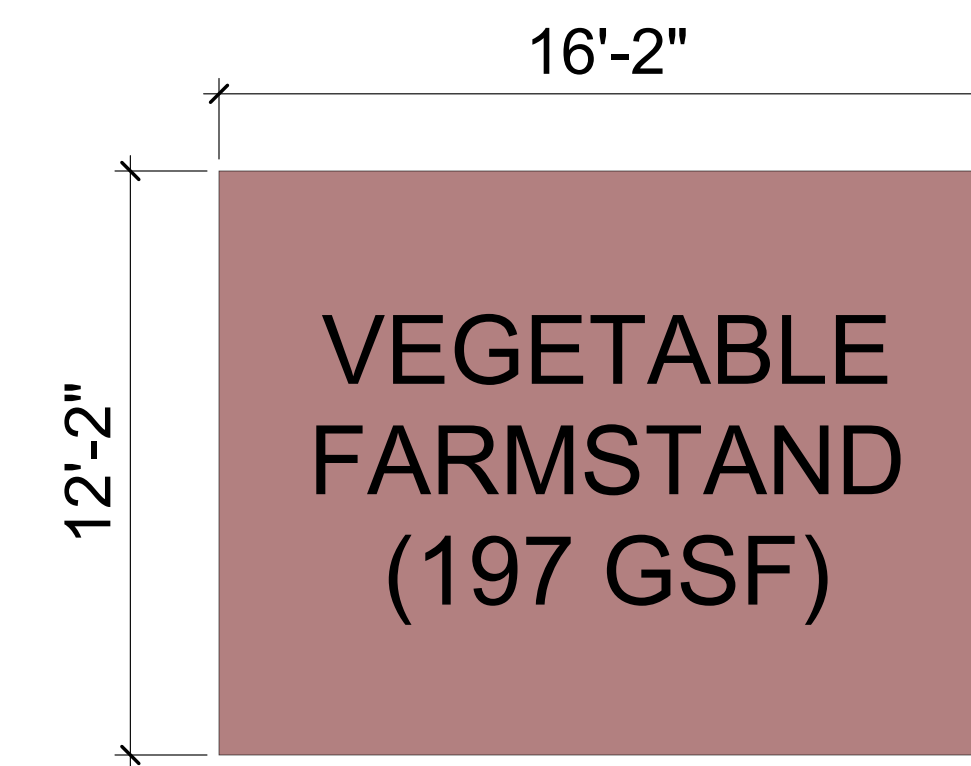

1 E VEGETABLE FARM STAND  
A3.10 Scale: 1/4" = 1'-0"



**AUSTIN DESIGN**  
architecture for enjoying life

2 Mead St  
Greenfield MA 01301  
413 624 9669  
167 Main St  
Brattleboro VT 05301  
802 451 5966


**DEPAOLO**  
108 W LEYDEN RD  
COLRAIN, MA

EC


24 APRIL 2020





**A3.1**

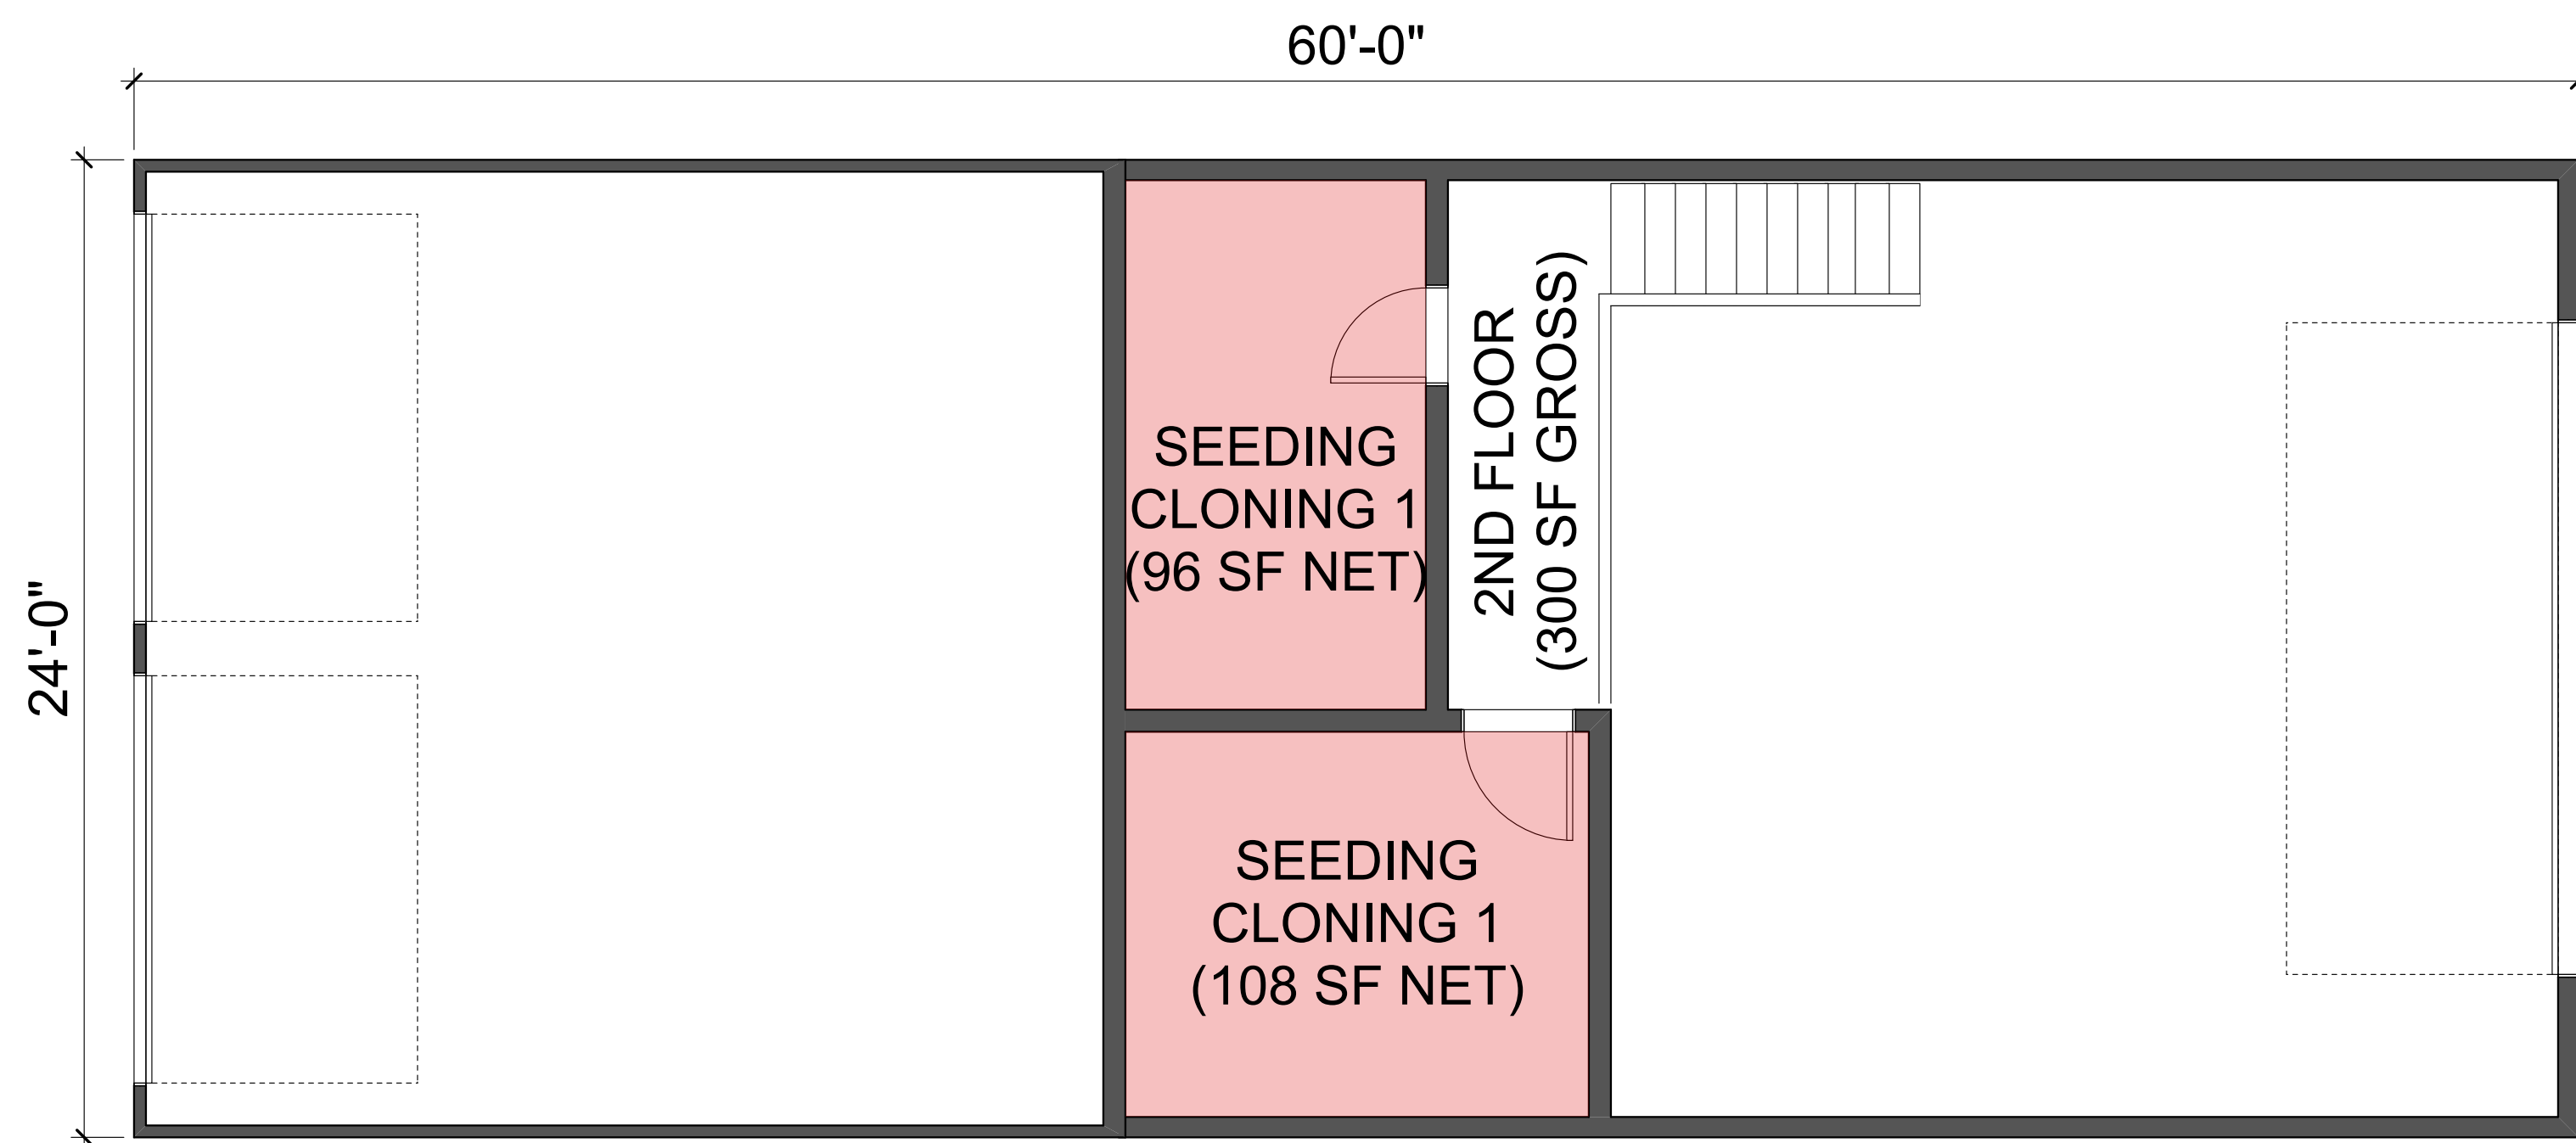

3 B. EXISTING BARN\_2ND FL  
A3.20 Scale: 1/4" = 1'-0"

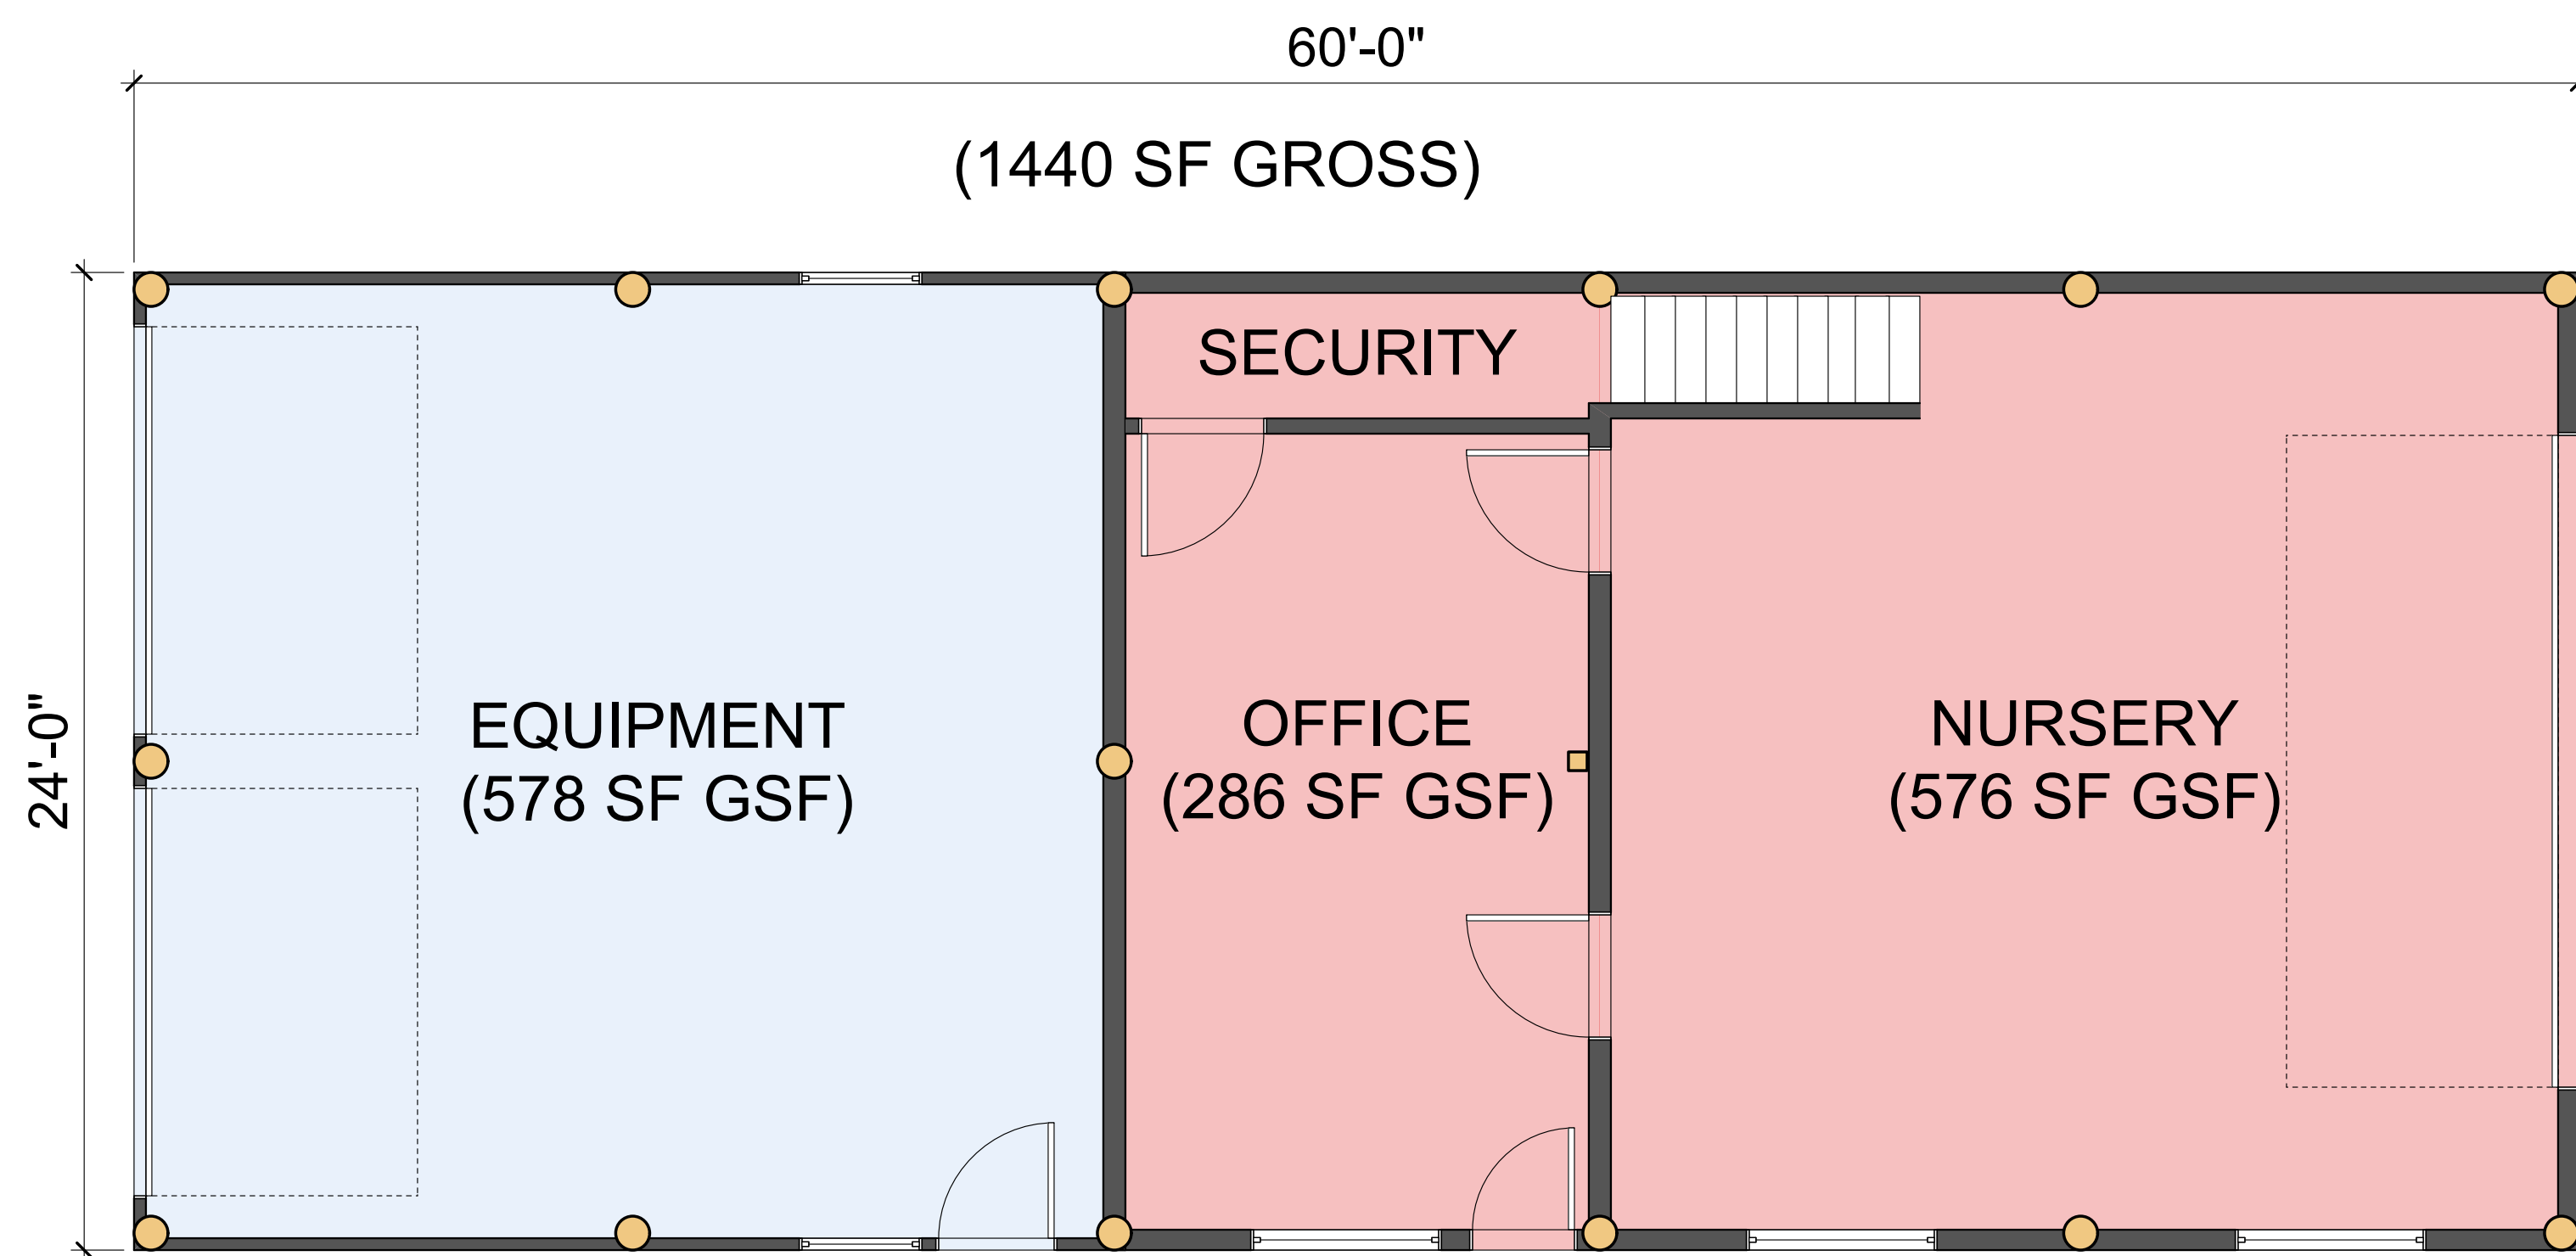

2 B. EXISTING BARN\_1ST FL  
A3.20 Scale: 1/4" = 1'-0"

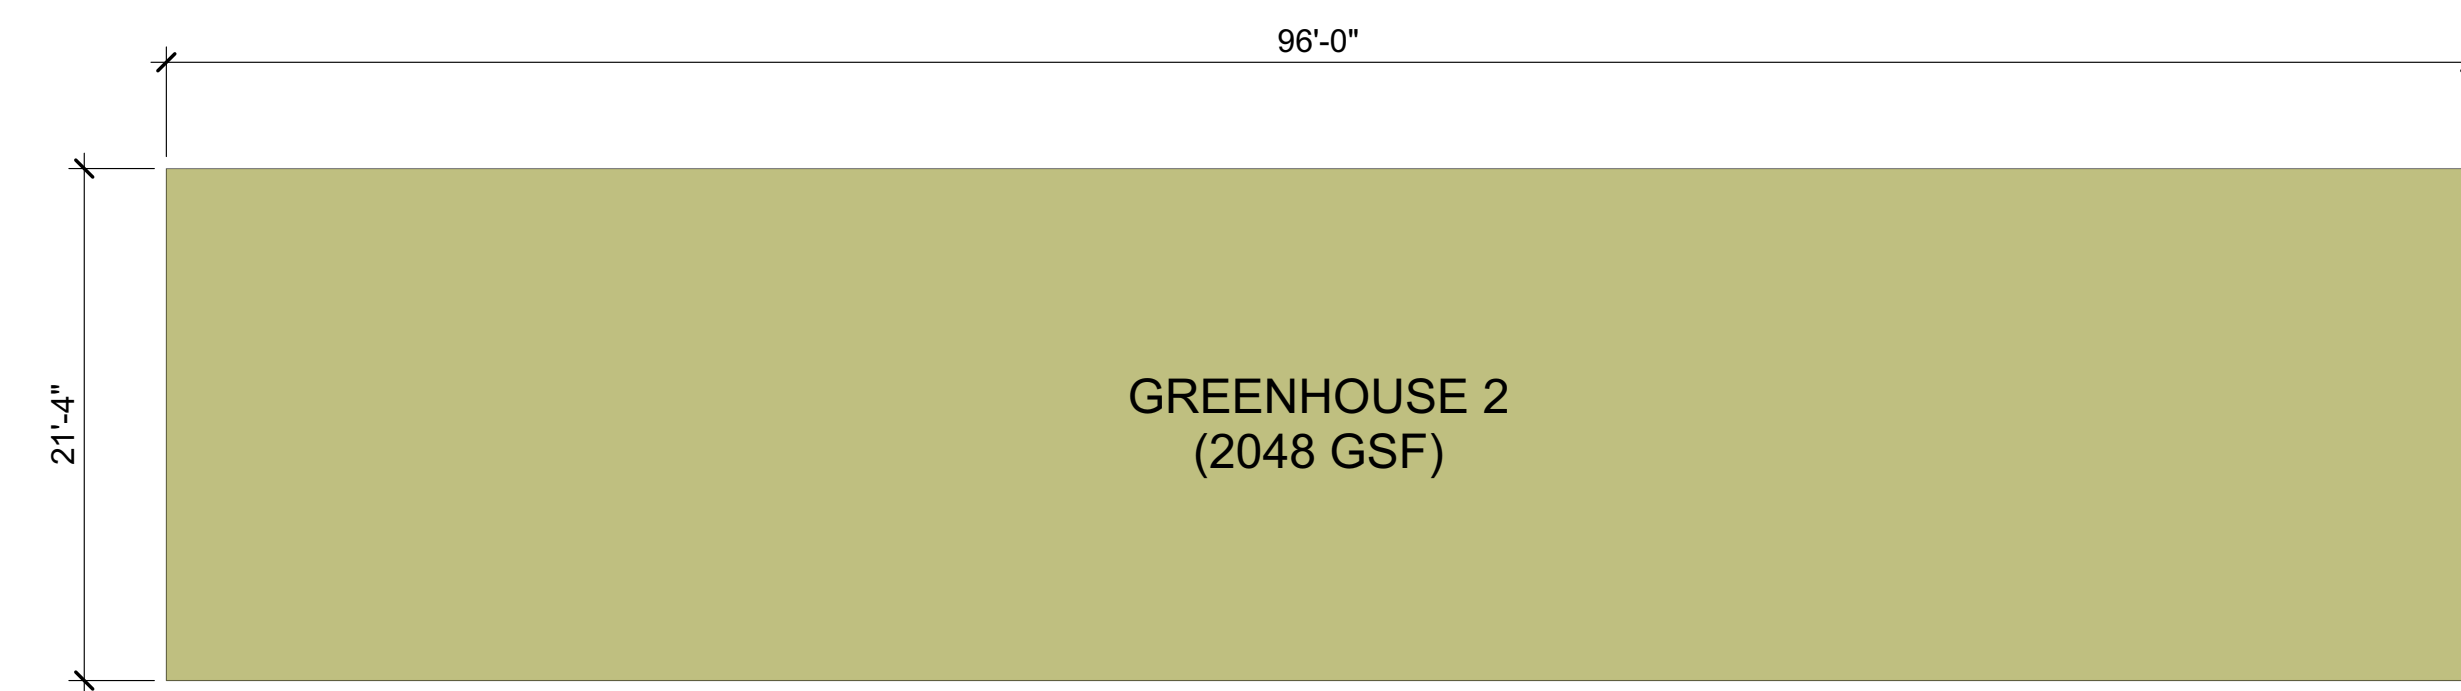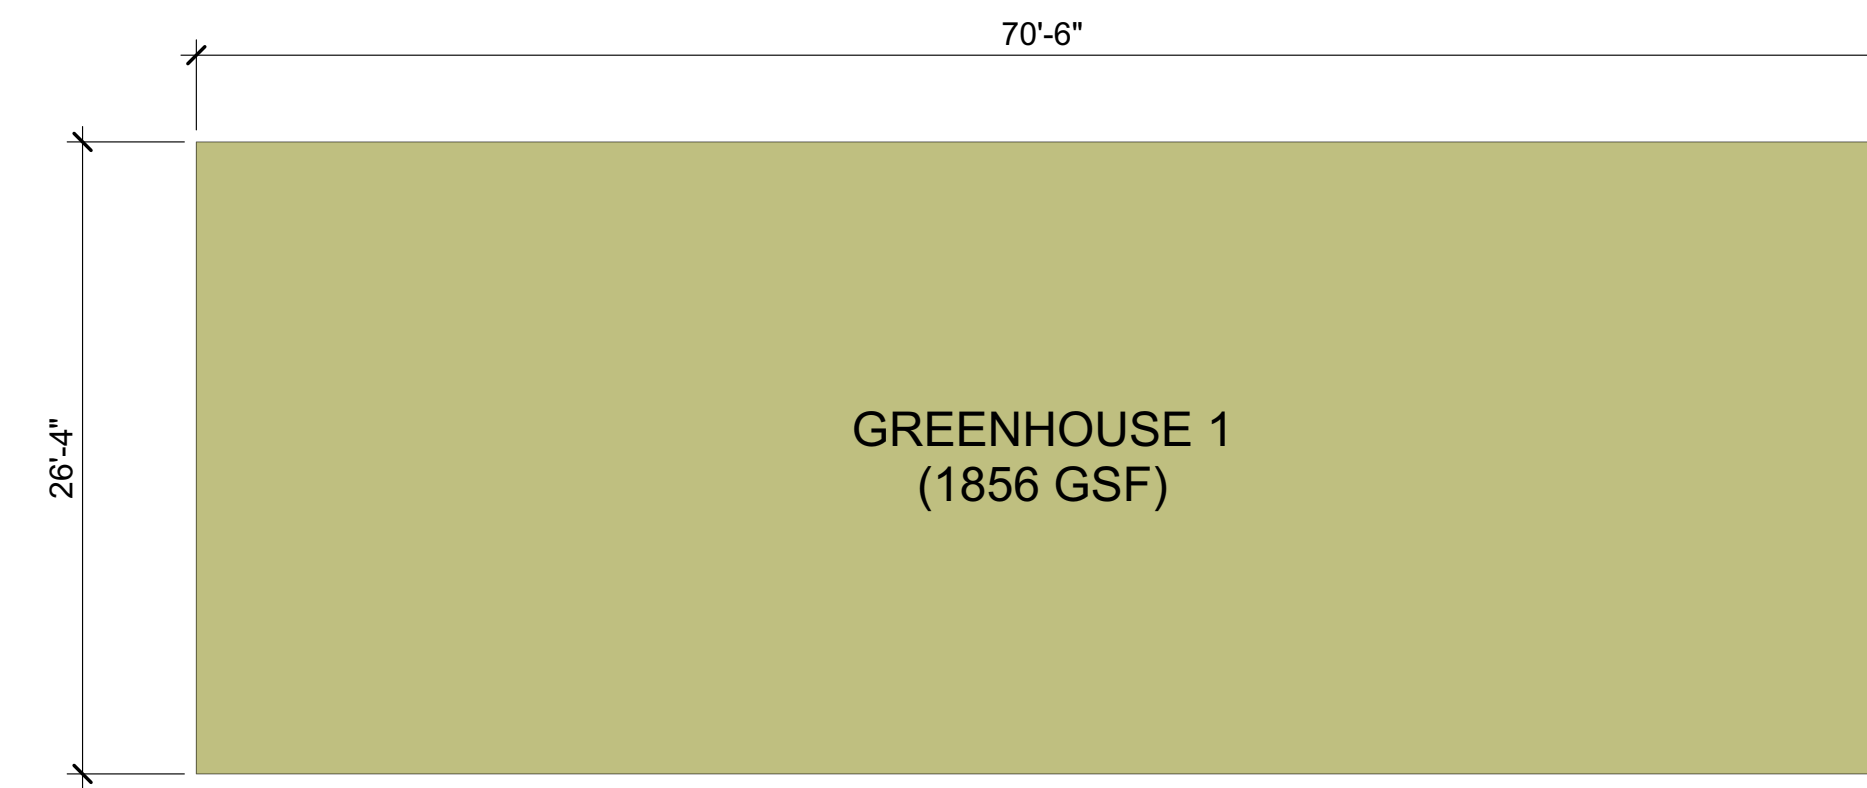

1 D. EXISTING GREENHOUSES  
A3.20 Scale: 1/8" = 1'-0"




**AUSTIN DESIGN**  
architecture for enjoying life

2 Mead St  
Greenfield MA 01301  
413 624 9669  
167 Main St  
Brattleboro VT 05301  
802 451 5966

**DEPAOLO**  
108 W LEYDEN RD  
COLRAIN, MA


EC

24 APRIL 2020

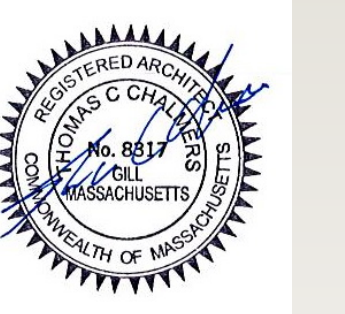


**A3.2**

© Austin Design Inc.

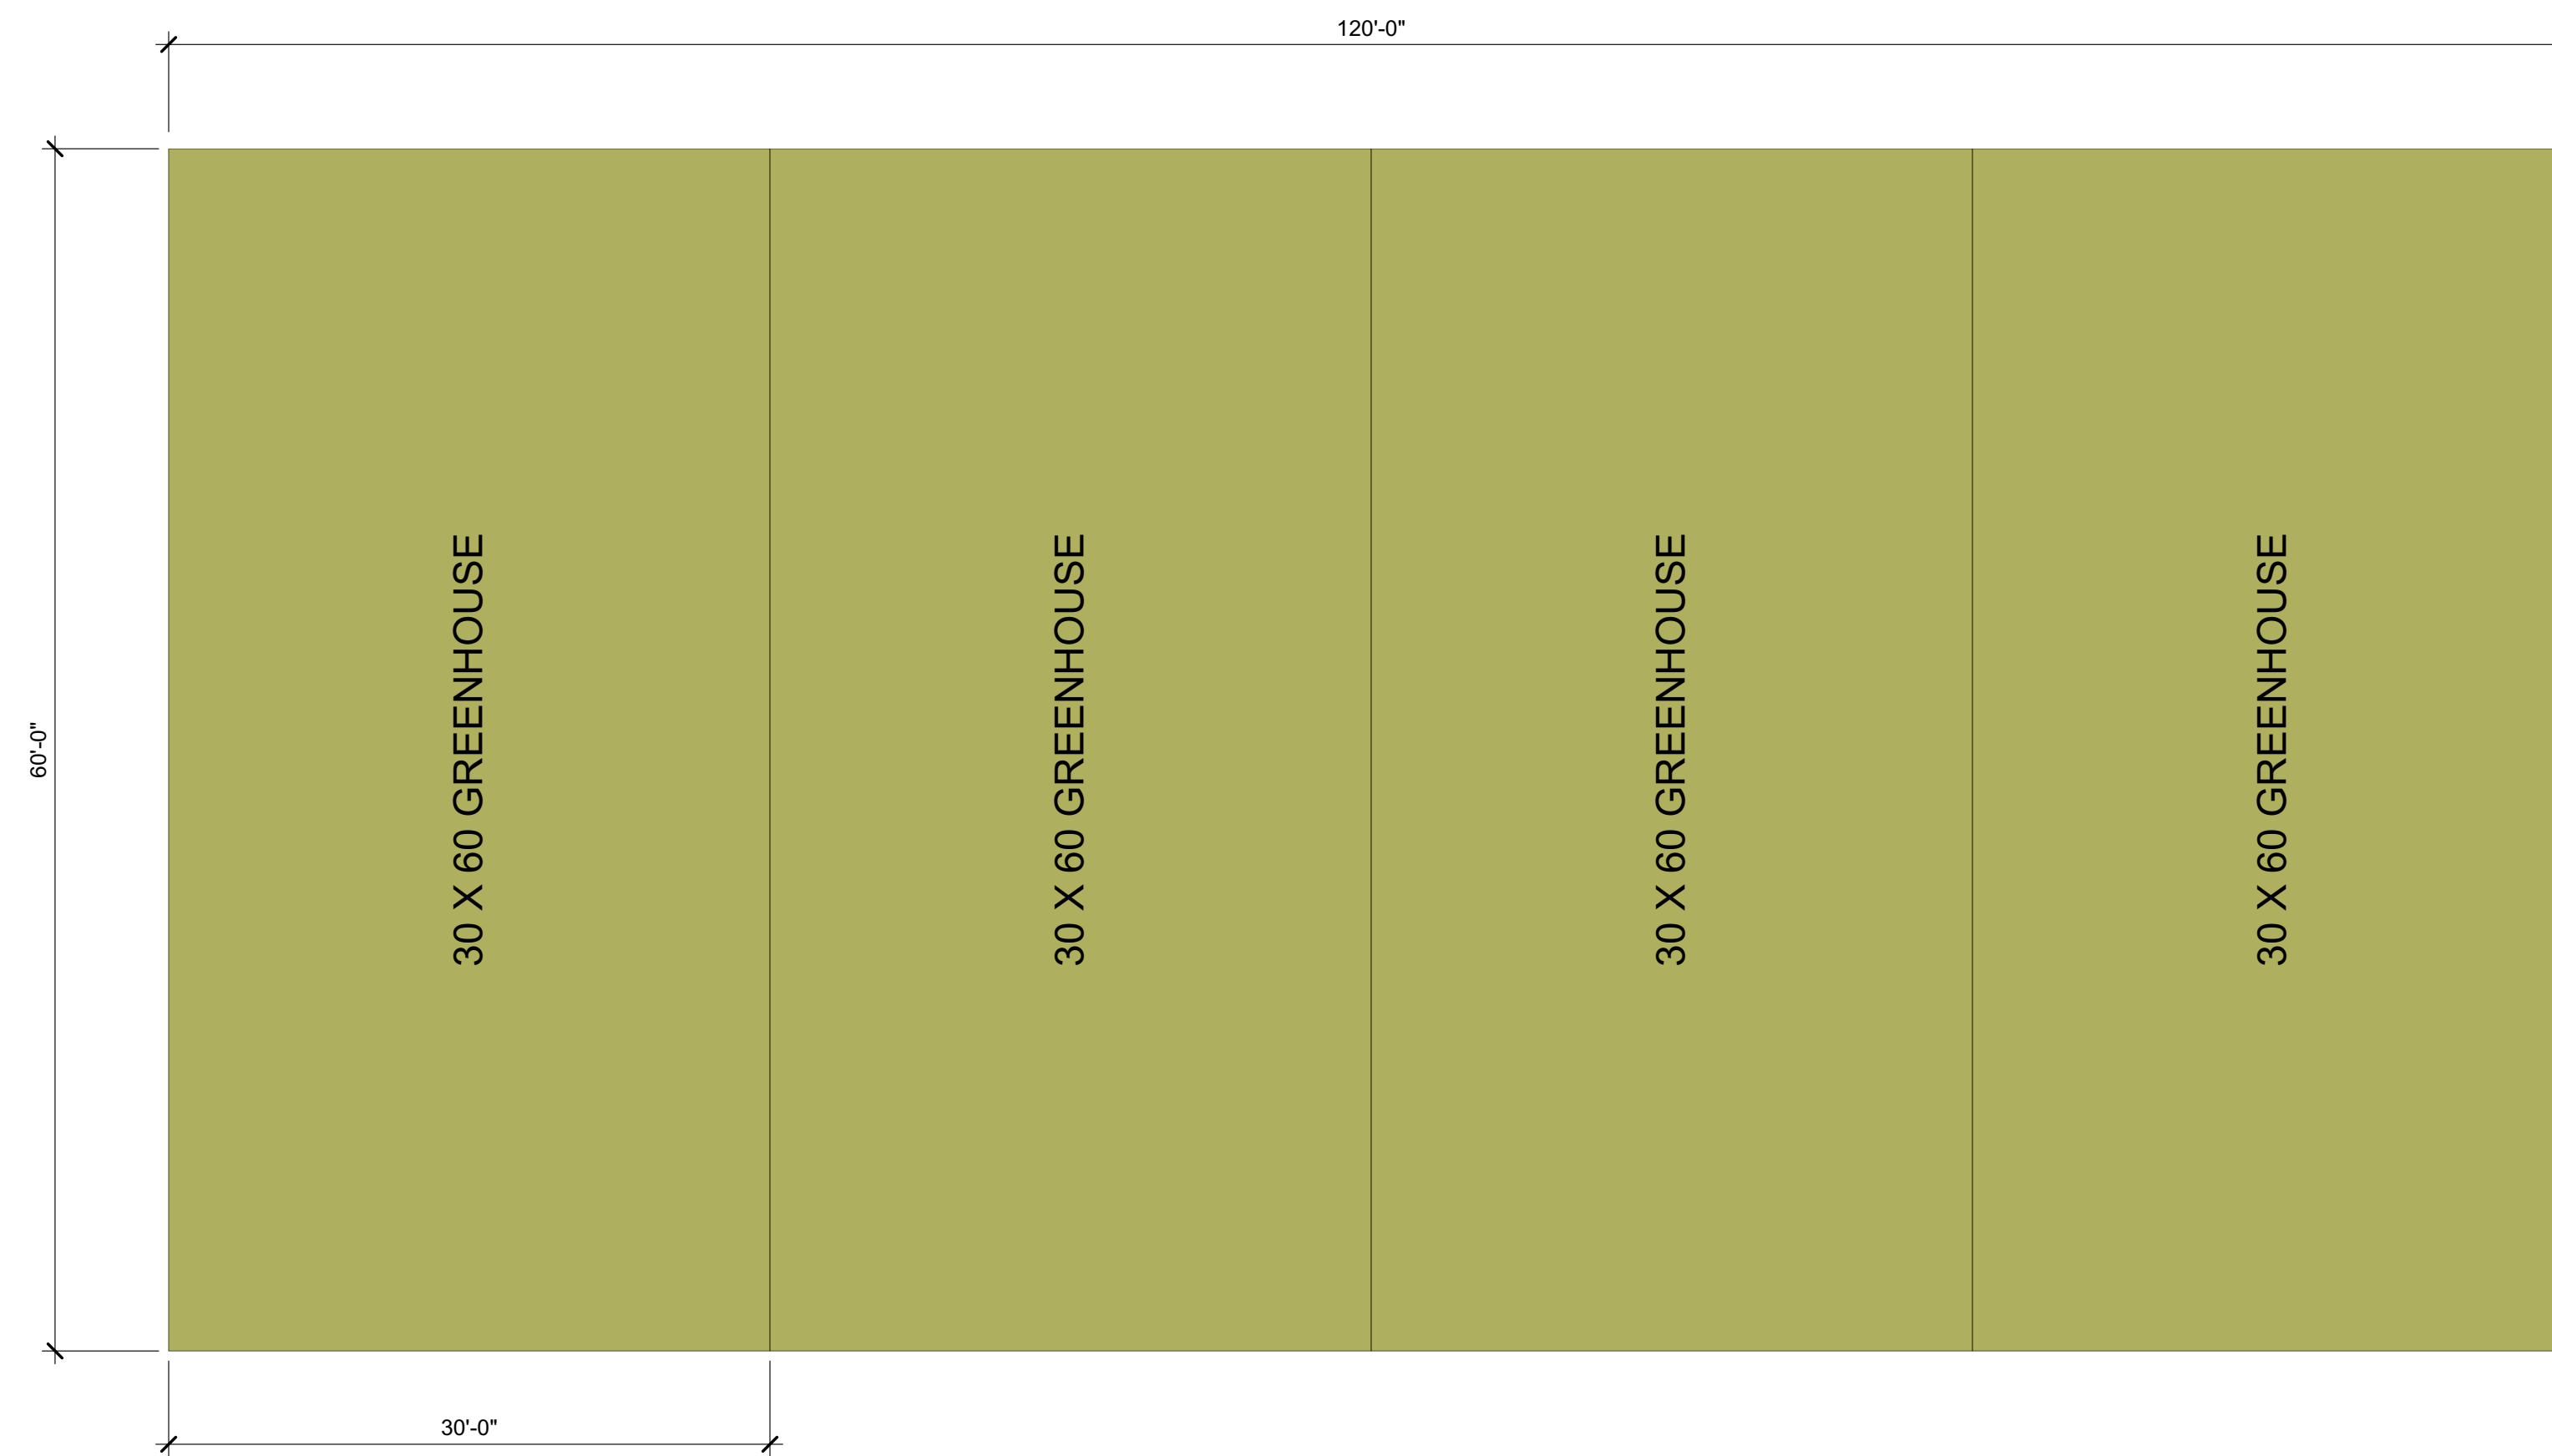

2  
A3.3 H. PROPOSED GREENHOUSES  
Scale: 1/8" = 1'-0"

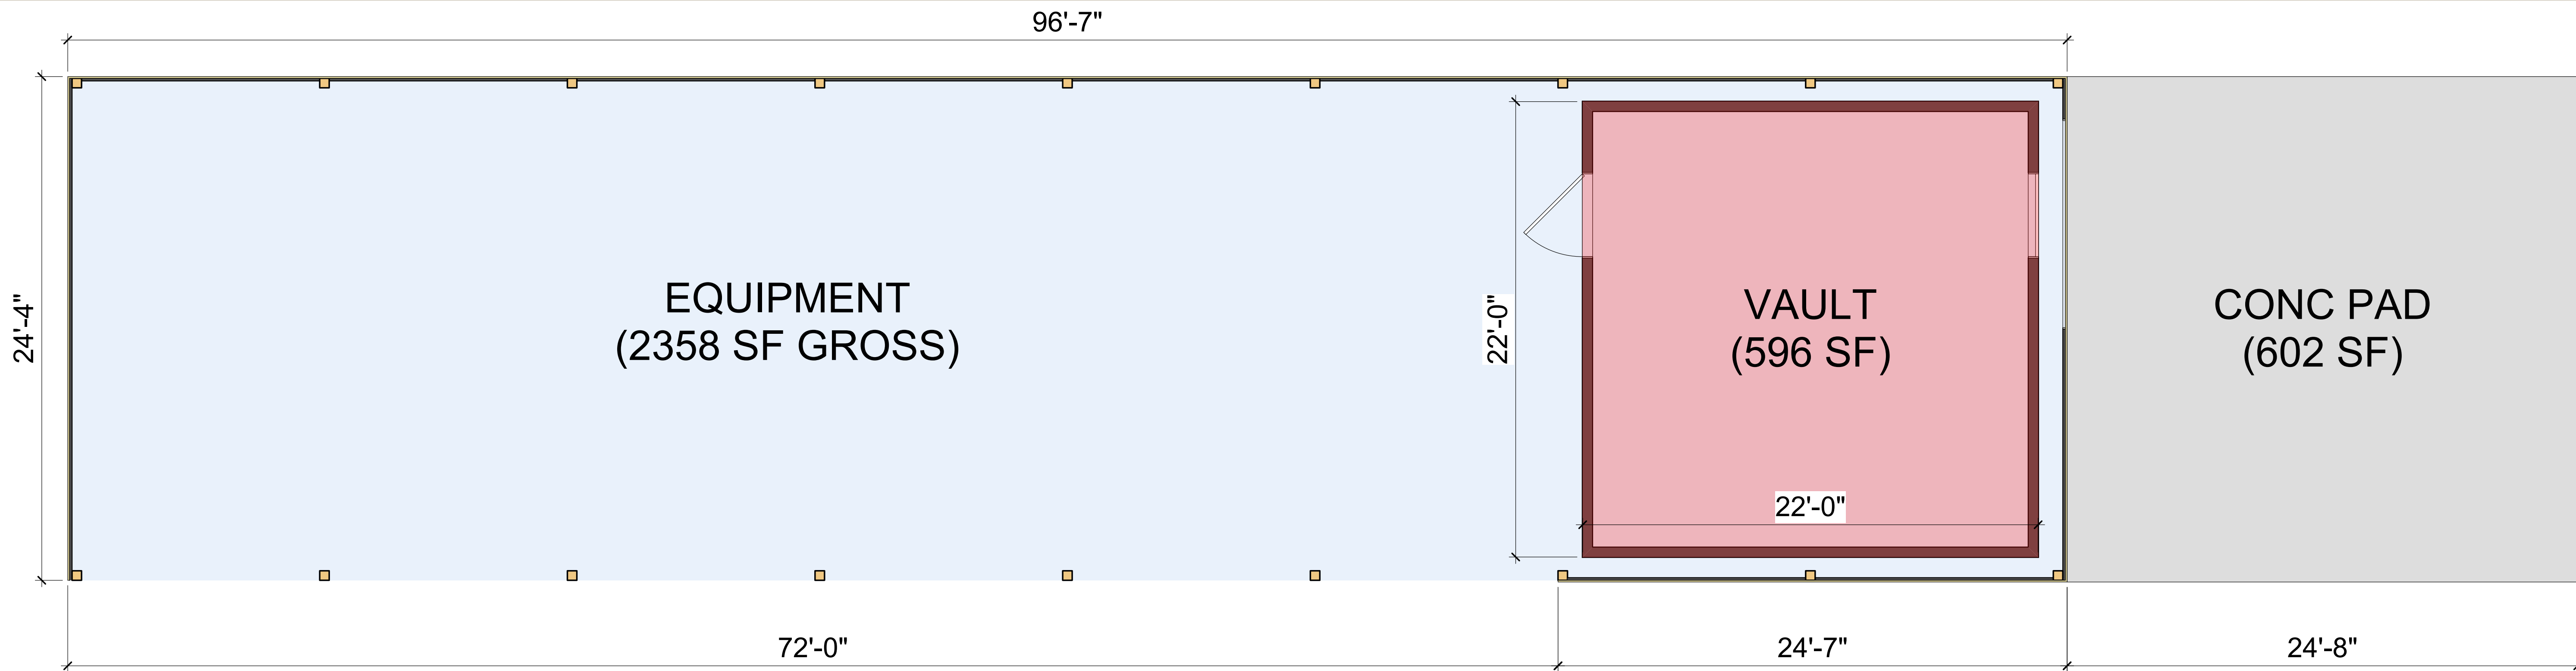

1  
A3.20 C. EXISTING EQUIPMENT BARN  
Scale: 1/4" = 1'-0"



**AUSTIN DESIGN**  
architecture for enjoying life

2 Mead St  
Greenfield MA 01301  
413 624 9669

167 Main St  
Brattleboro VT 05301  
802 451 5966

**DEPAOLO**  
108 W LEYDEN RD  
COLRAIN, MA


EC

24 APRIL 2020



**A3.3**

© Austin Design Inc.

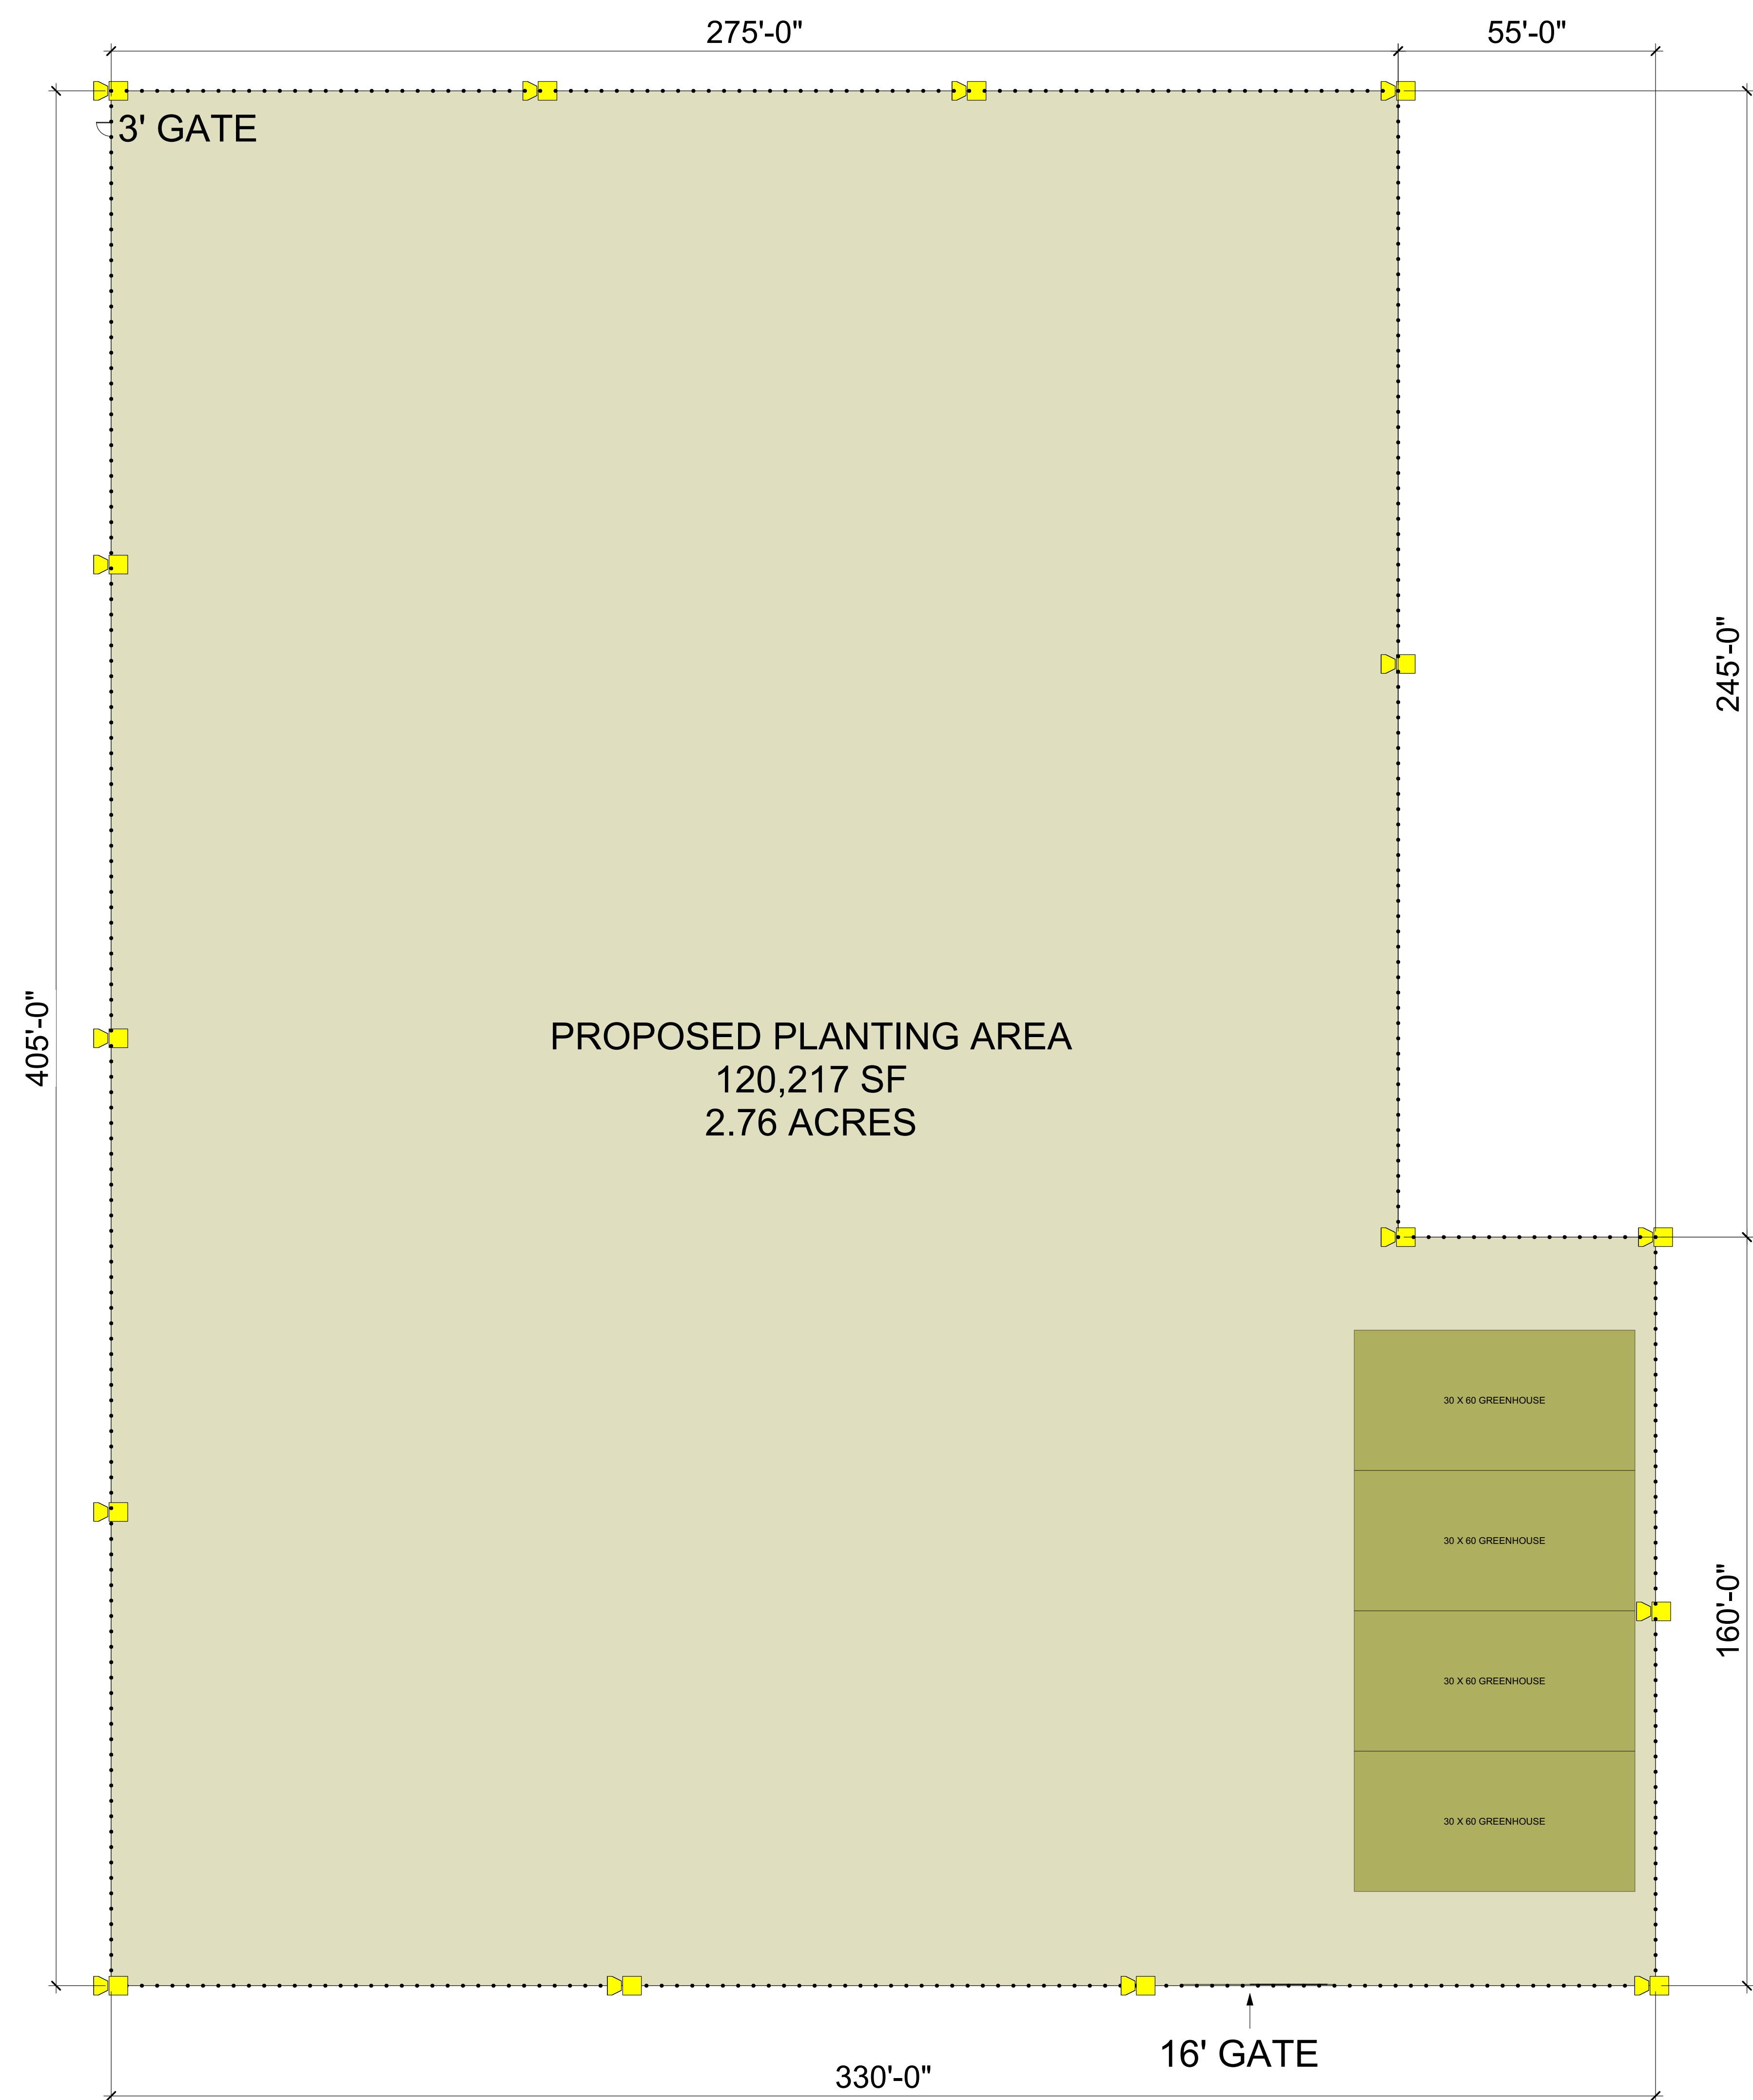

**AUSTIN DESIGN**  
architecture for enjoying life

2 Mead St  
Greenfield MA 01301  
413 624 9669  
167 Main St  
Brattleboro VT 05301  
802 451 5966

**DEPAOLO**  
108 W LEYDEN RD  
COLRAIN, MA

EC

24 APRIL 2020



1 F. PROPOSED CANNABIS FIELD  
A3.4 Scale: 1" = 20'-0"

**A3.4**

© Austin Design Inc.