


I CERTIFY THAT THIS PLAN CONFORMS TO THE RULES AND REGULATIONS OF THE REGISTERS OF DEEDS OF THE COMMONWEALTH OF MASSACHUSETTS.
SIGNED: _____

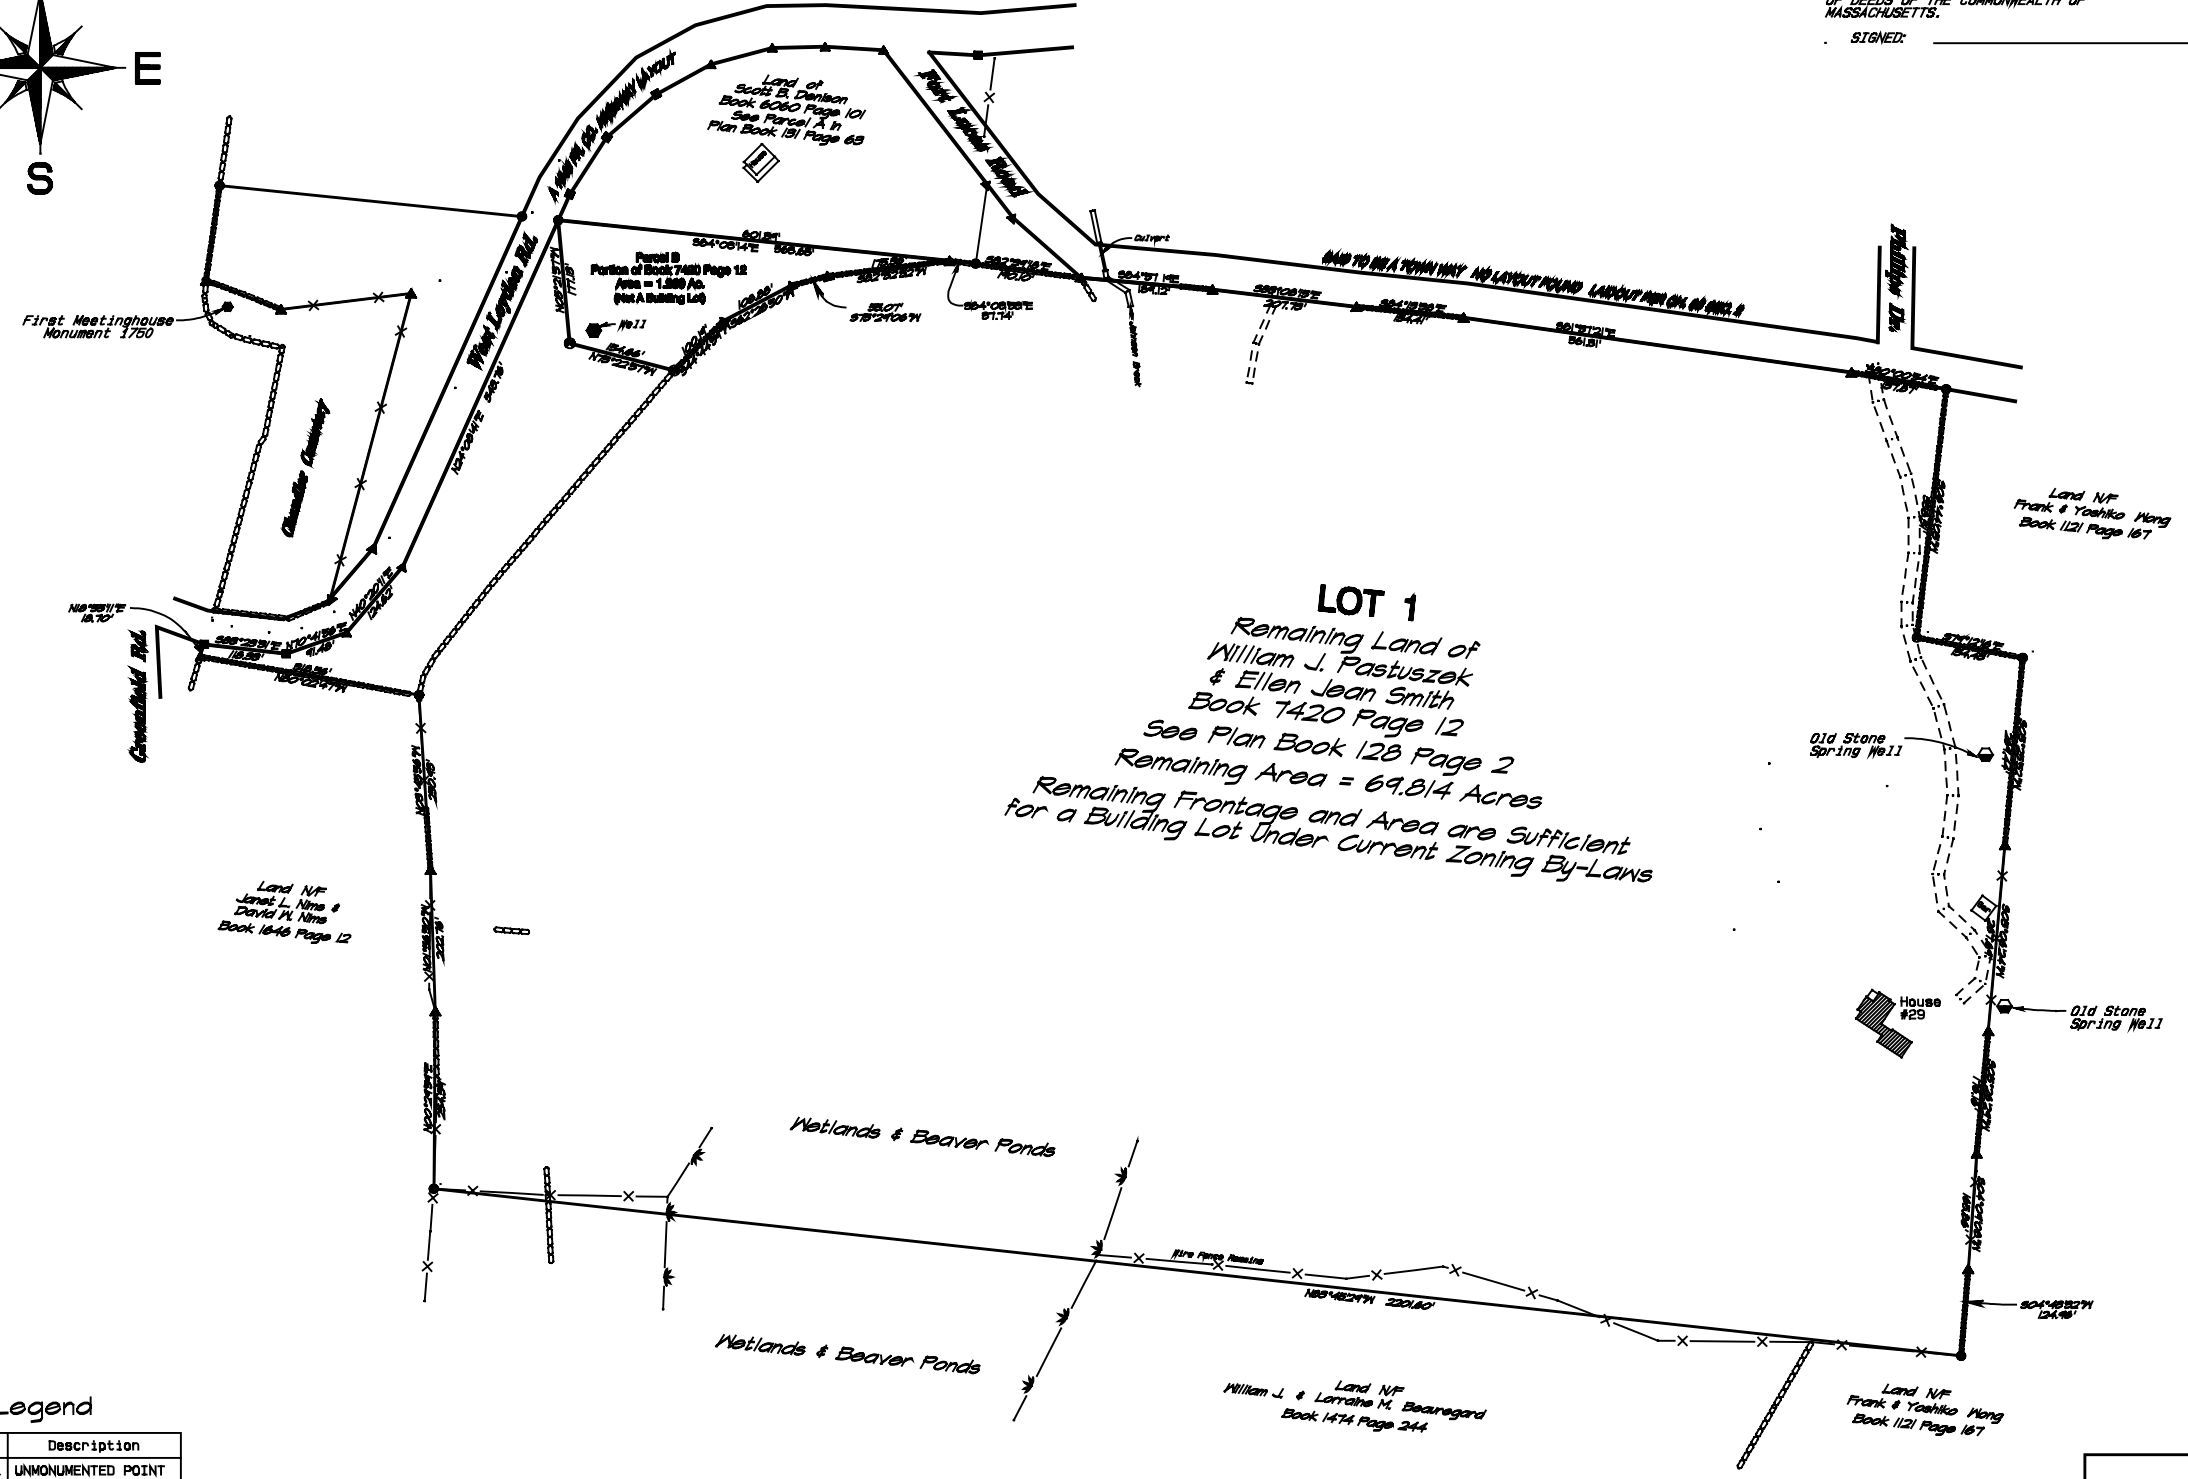

**PLANNING BOARD
COLRAIN MA**

APPROVAL BY THE PLANNING BOARD UNDER SUBDIVISION CONTROL LAWS NOT REQUIRED

DATE: _____

Legend

Symbol	Description
▲	UNMONUMENTED POINT
●	WATER WELL
■	CONC. BOUND FOUND
●	IRON PIN FOUND
●	CAPPED IRON PIN SET
-----	STONE WALL
~	SWAMP LINE
-X-	WIRE FENCE REMAINS

SCALE 1"=120' 0 120 240	Survey: April 2009 Nov. 29, 2019 EJC. Pastuszek Fort Lucas Rd File Colrain.ma
PLAN OF LAND IN COLRAIN MA Surveyed For William J. Pastuszek & Ellen Jean Smith	
Edward C. Muzynski PROFESSIONAL LAND SURVEYOR P.O. Box 739 Greenfield, MA	Date Dec. 2, 2019 File No. 19-026